



SOUTH

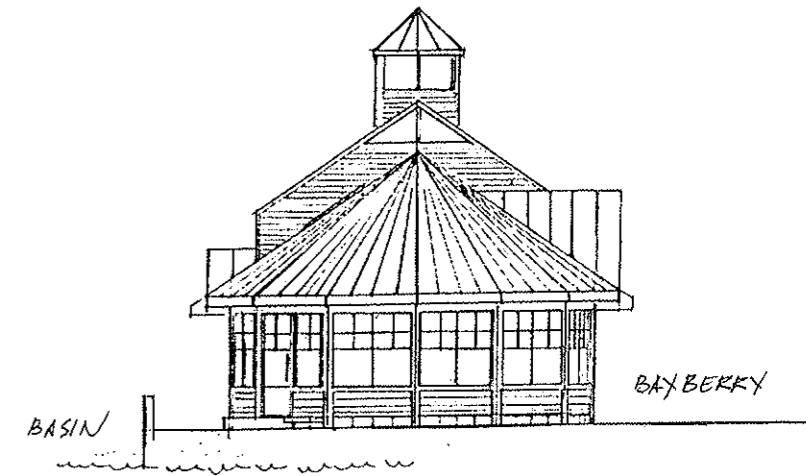


WEST



NORTH

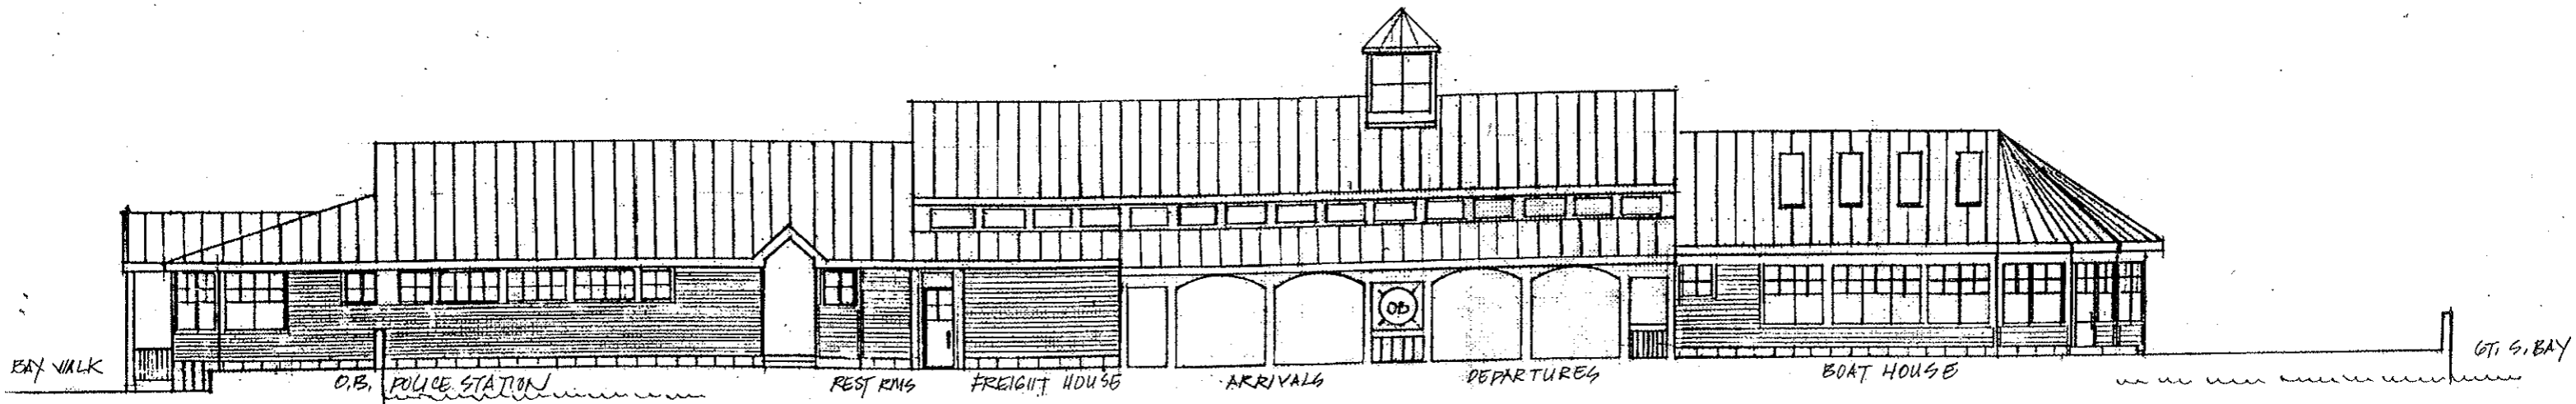

EAST

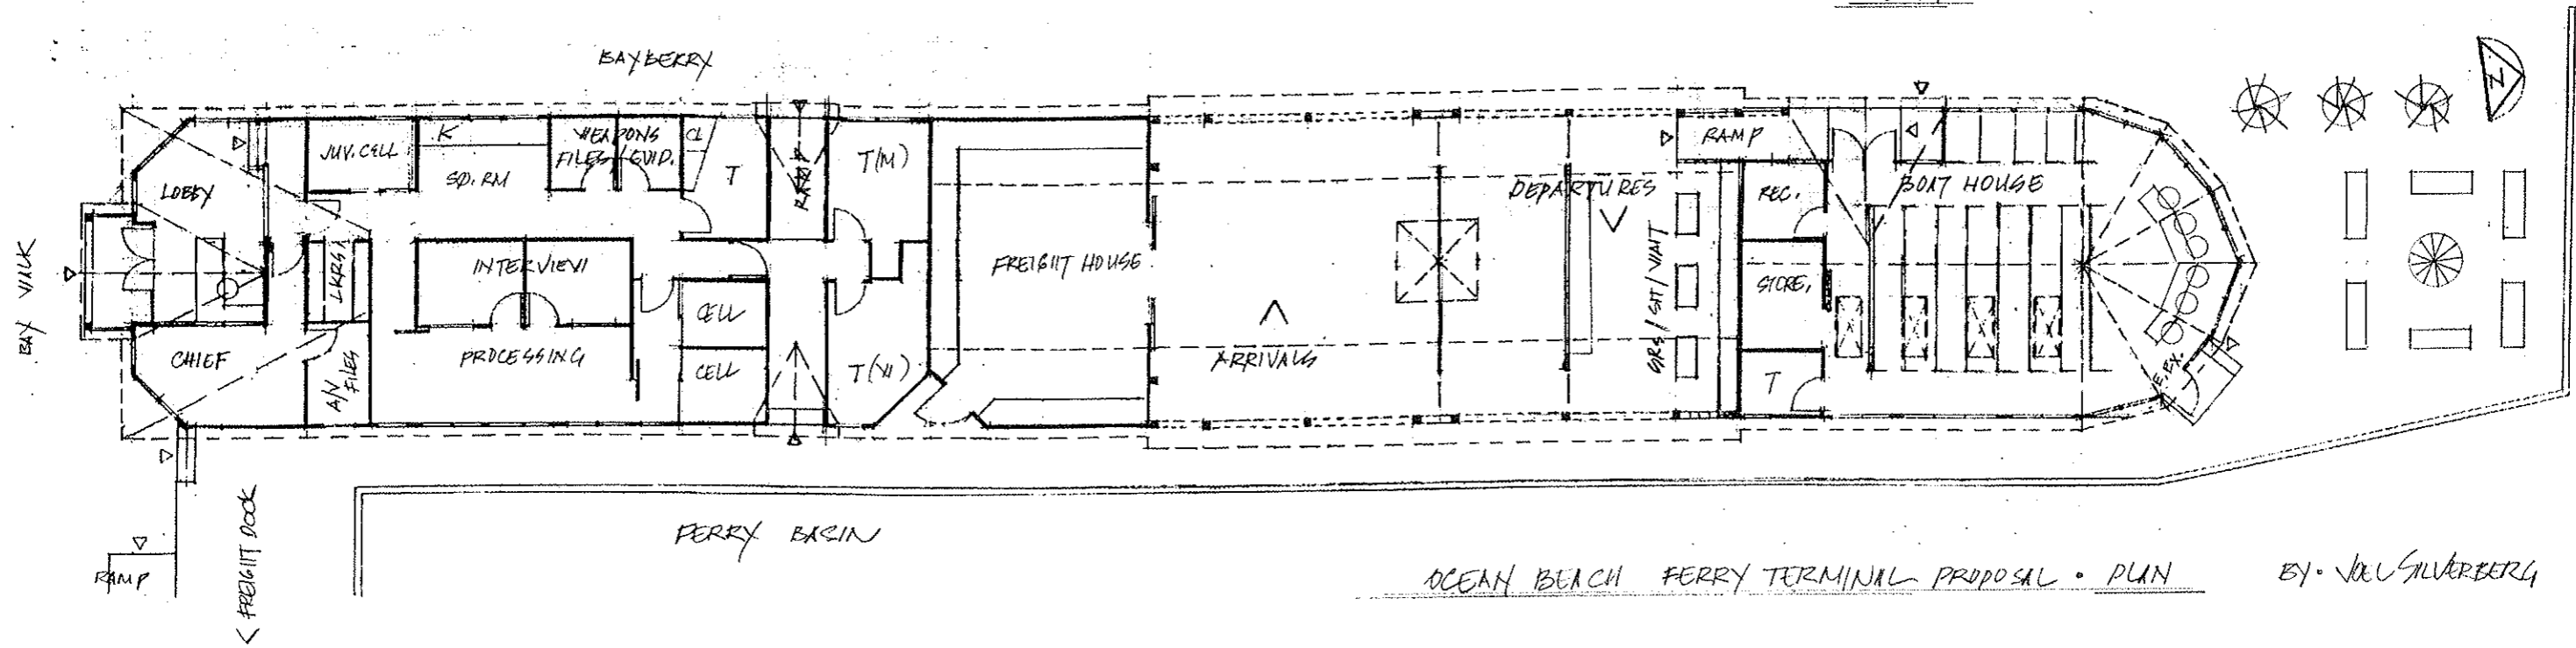

OCEAN BEACH FERRY TERMINAL PROPOSAL • PLAN

BY • JOEL SILVERBERG